



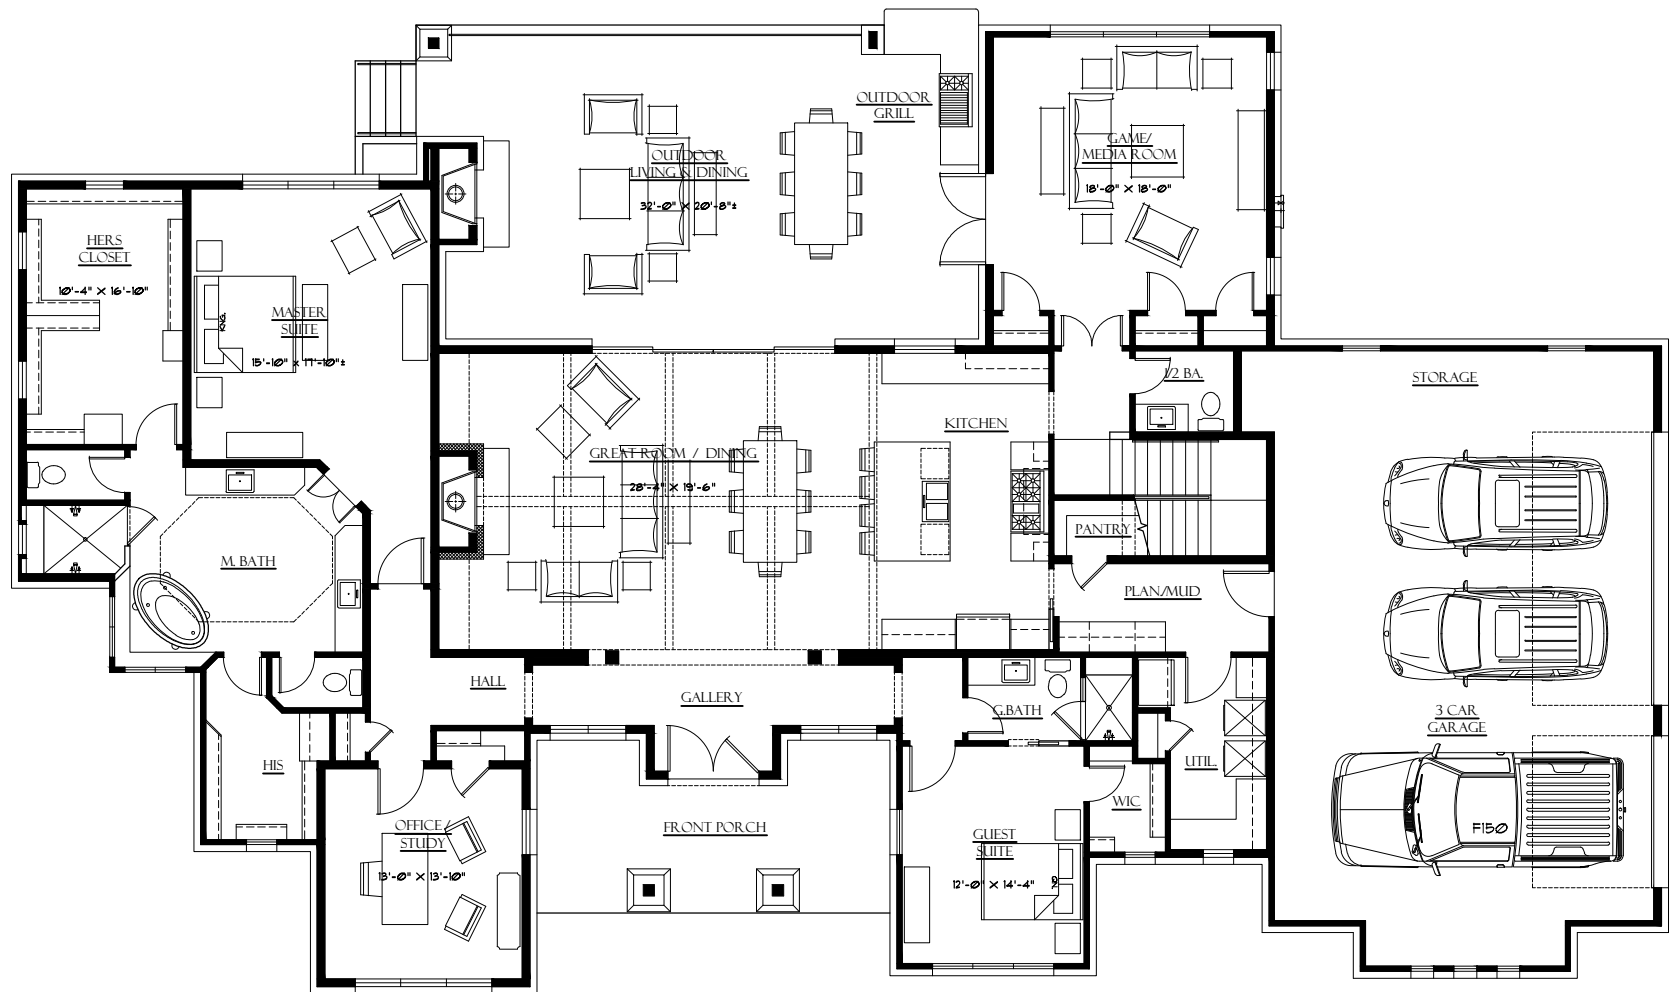

LOWER FLOOR PLAN
NOT TO SCALE

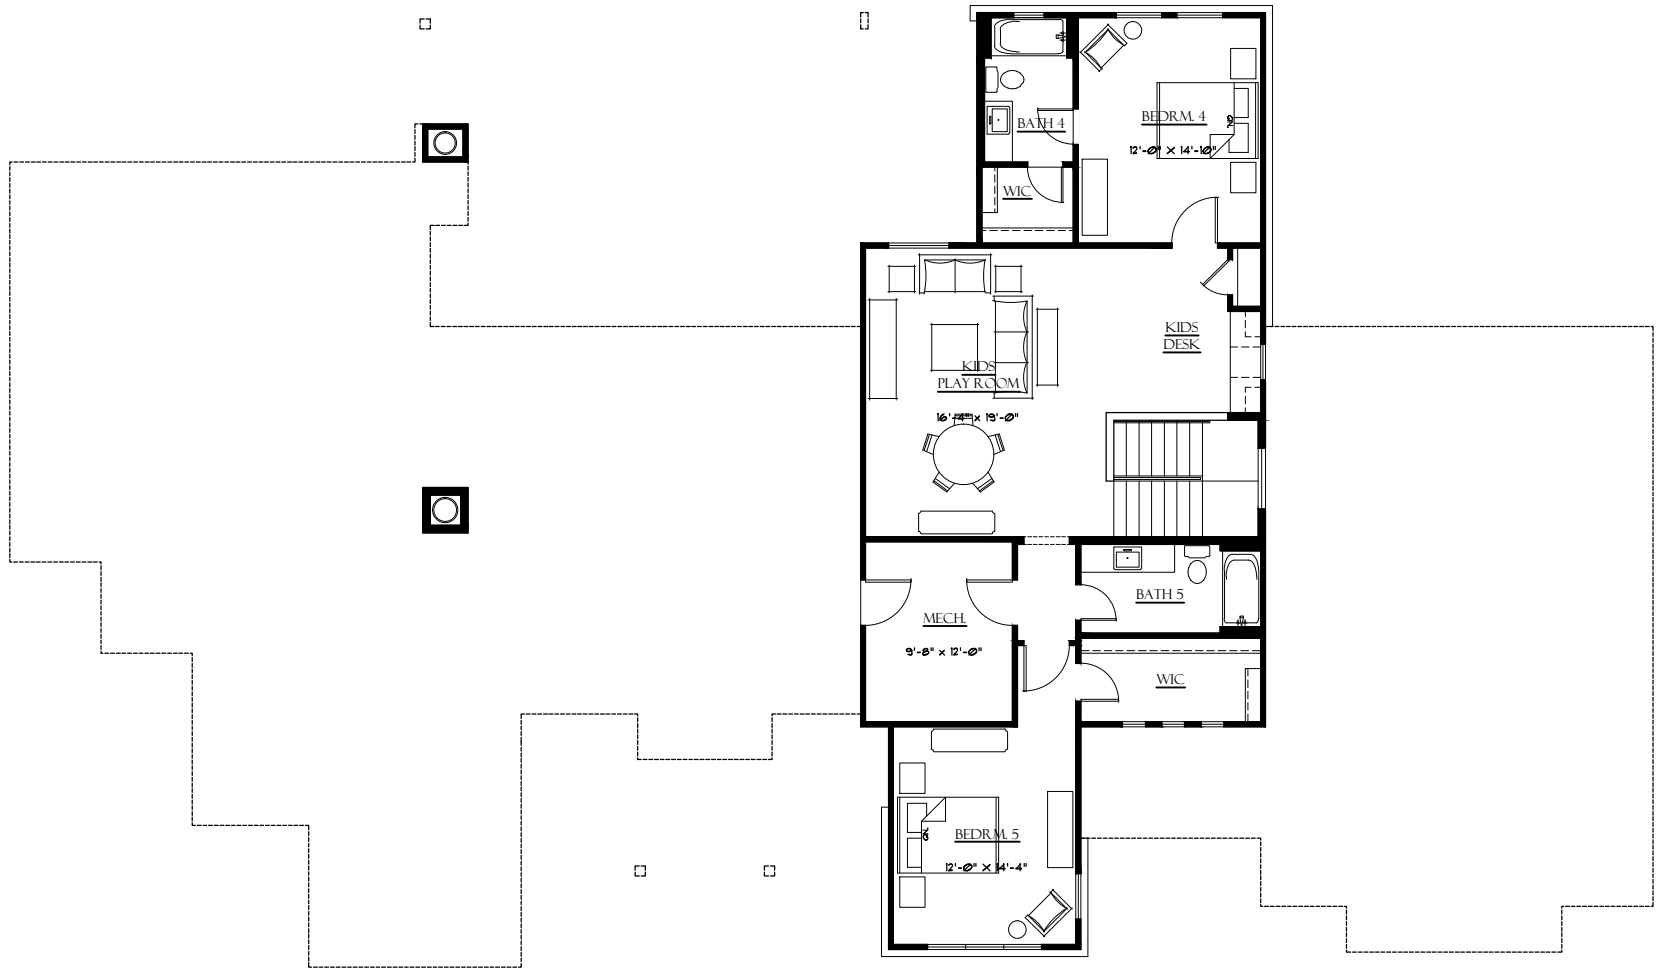

UPPER FLOOR PLAN
NOT TO SCALE